


TRAFFIC MANAGEMENT PLAN DURING LAYING OF PIPELINE ROUTE FROM BUKIT ENGGANG RESERVOIR TO EXISTING LANGAT RESERVOIR AT CH 575m TO CH 825m

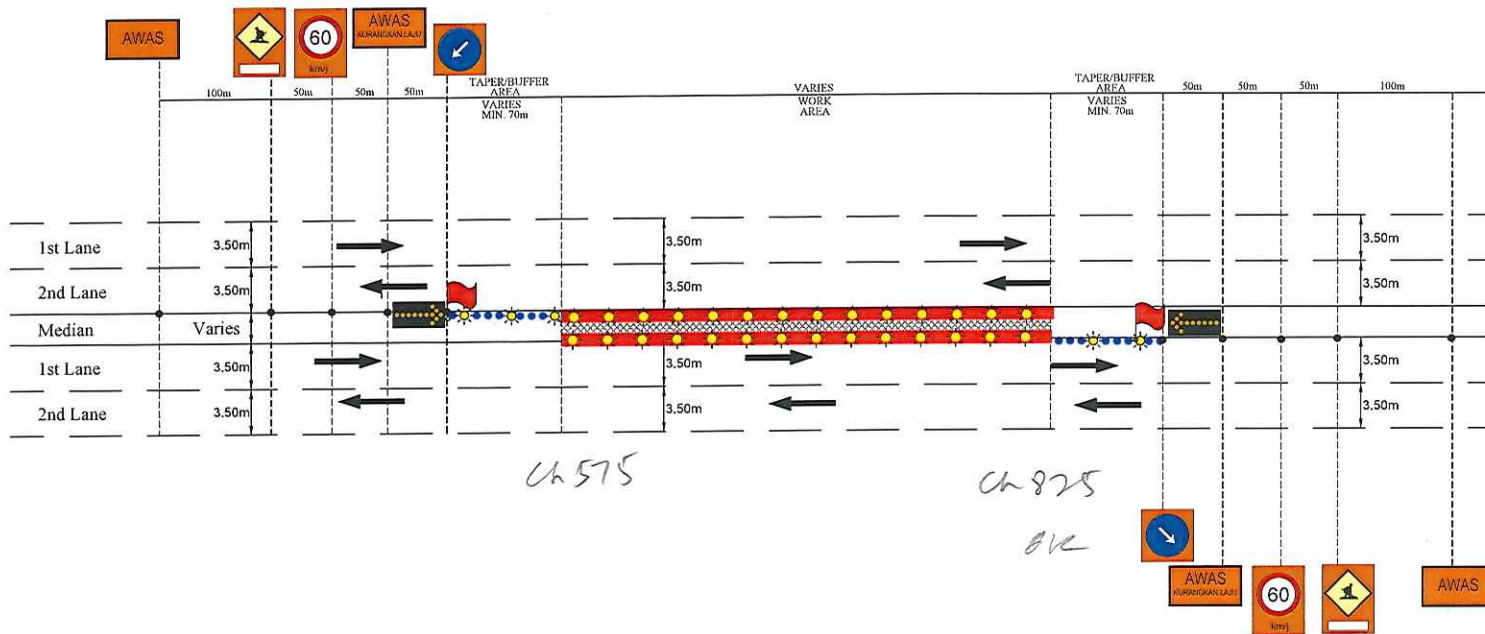

REMARKS :

1. CONES : STRAIGHT STRECH - 10m INTERVAL
TAPER - 5m INTERVAL
2. BLINKERS : STRAIGHT STRECH - 30m INTERVAL
TAPER - 5m INTERVAL
3. FLAGMAN DURING CONSTRUCTION HOURS ONLY
4. ALL ROAD DIMENSION SHOWN ARE OF TYPICAL WIDTH
5. PROPOSED CONTRAT FLOW DURING NIGHT TIME
6. FLASHING ARROW AT NIGHT TIME ONLY

LEGEND

- | | | | |
|--|-----------------------------|--|-----------------------------|
| | SAFETY CONES | | BLINKERS |
| | PLASTIC BARRIER INTERLOCKED | | FLAGMAN |
| | WORK AREA | | FLASHING ARROW (NIGHT WORK) |

CH 525 - CH 575 ?



<p>CLIENT:</p> <p style="text-align: center;">Pengurusan Aset Air Berhad</p> <p style="font-size: small;">Tingkat 24, Menara Multi Purpose, Capital Square, 8, Jalan Manshi Abdullah, 50100 Kuala Lumpur Tel: 603 26145555 Fax: 603 26145598</p>																				
<p>CONSULTANT:</p> <p style="text-align: center;">SMHB Sdn. Bhd. <i>Jurutera Perunding-Consulting Engineers</i></p> <p style="font-size: x-small;">In Association With</p> <p style="text-align: center;">ranhill consulting sdn bhd <i>CONSULTANTS ENGINEERS</i></p> <p style="text-align: center;">KTA Tenaga sdn bhd <i>CONSULTING ENGINEERS - JURUTERA PERUNDING</i> <small>(Company No.213114-V)</small></p> <p style="font-size: x-small;">PROJECT DESIGN OFFICE Langat 2 WTP and Water Retriculation - Phase 1</p> <p style="font-size: x-small;">No. 38, Jalan 1 / 78 D, Desa Pandan, 55100 Kuala Lumpur, Malaysia Tel : 03 - 9284 1122 Fax : 03 - 9283 5618 Email: L.RAL@langat2.com Website : www.langat2.com</p>																				
<p>PROJECT TITLE:</p> <p style="font-size: x-small;">PROPOSED DEVELOPMENT OF LANGAT 2 WATER TREATMENT PLANT AND WATER RETICULATION SYSTEM IN SELANGOR DARUL EHSAN / WILAYAH PERSEKUTUAN KUALA LUMPUR</p>																				
<p>MAIN CONTRACTOR:</p> <p style="text-align: right;">JAKS Sdn. Bhd.</p> <p style="font-size: x-small; text-align: right;">Lot 526, Pesisiran Subang Permai, Sungei Pongsa Industrial Park, 13211 47600 Subang Jaya, Selangor Darul Ehsan. Tel : 03 - 5633 1988, 03 - 5632 8924 Fax : 03 - 5633 2088</p>																				
<p>TMP CONTRACTOR:</p> <p style="font-size: x-small; text-align: center;">MUBINAH KONGSIORTUM HOLDINGS SDN BHD 952, JALAN PUSAT PERMAGAN 2, PUSAT PERMAGAN SG. JELOK, 43000 KAJANG, SELANGOR DARUL EHSAN. TEL : 03-87345572 FAX: 03-87395372</p>																				
<p>PROJECT TITLE:</p> <p style="font-size: x-small;">Pakej 1: Membekal Dan Memasang Paip Air Terawat Utama Dari Kolam Air Imbangan Bukit Enggang Ke Kolam Air Langat Sediada Dan Paip Air Terawat Utama Dari Loji Rawatan Air Langat 2 Ke Kolam Air Imbangan Hulu Langat.</p>																				
<p>DRAWING TITLE:</p> <p style="text-align: center;">TRAFFIC MANAGEMENT DURING PIPE LAYING AT CH 575 TO CH 825 (2000 MM PIPELINE)</p>																				
<table border="1" style="width: 100%; border-collapse: collapse; font-size: x-small;"> <tr> <td>REV</td> <td>DATE</td> <td>DRAWN BY</td> <td>SHAHZIN</td> </tr> <tr> <td>CHECKED BY</td> <td>ALUMAR</td> <td>APPROVED BY:</td> <td></td> </tr> <tr> <td>DATE ISSUED</td> <td></td> <td>SCALE</td> <td></td> </tr> <tr> <td>DRAWING NO</td> <td>MKH/PAAB/2015/S06</td> <td>STATUS</td> <td>A</td> </tr> <tr> <td>REV NO</td> <td></td> <td>REV NO</td> <td>00</td> </tr> </table>	REV	DATE	DRAWN BY	SHAHZIN	CHECKED BY	ALUMAR	APPROVED BY:		DATE ISSUED		SCALE		DRAWING NO	MKH/PAAB/2015/S06	STATUS	A	REV NO		REV NO	00
REV	DATE	DRAWN BY	SHAHZIN																	
CHECKED BY	ALUMAR	APPROVED BY:																		
DATE ISSUED		SCALE																		
DRAWING NO	MKH/PAAB/2015/S06	STATUS	A																	
REV NO		REV NO	00																	