

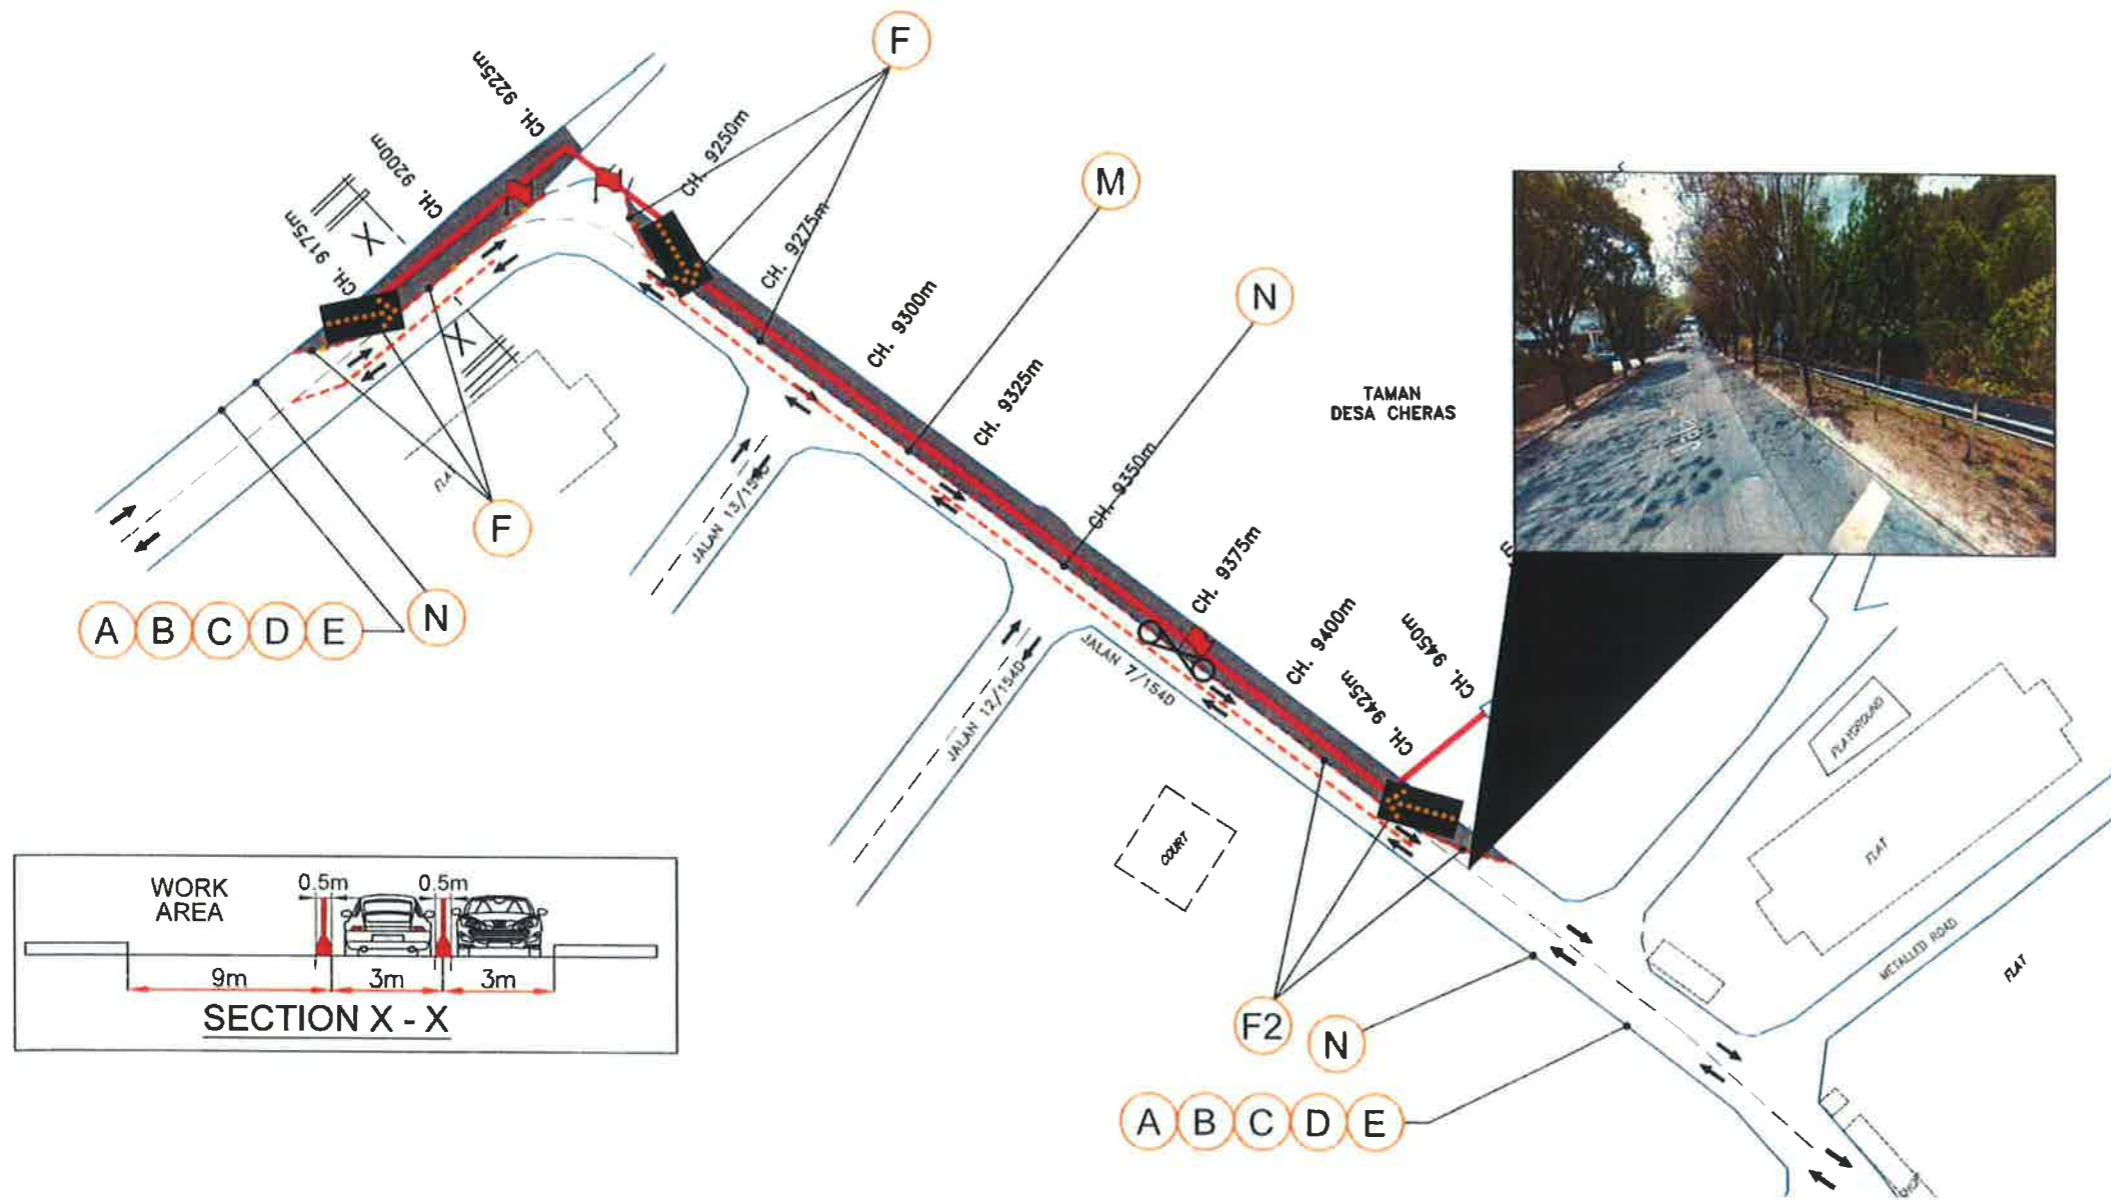


TRAFFIC MANAGEMENT PLAN DURING WATER PIPE LAYING AT TAMAN DESA CHERAS - P10 - 6017

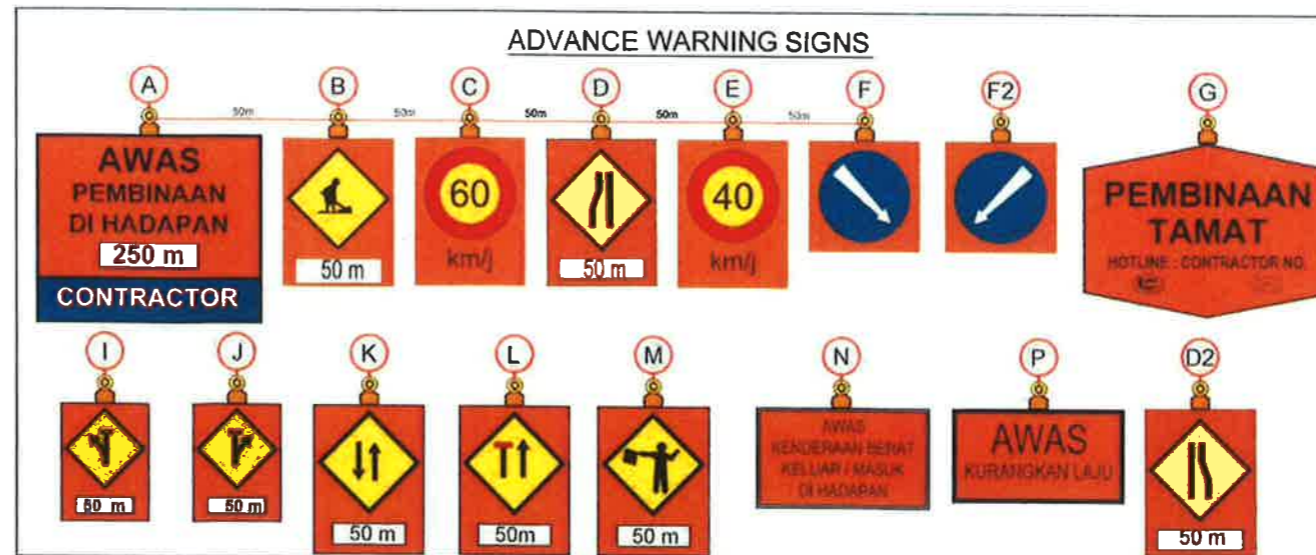

- REMARKS :**
- BLINKERS :** Straight stretch - 30 m interval
Taper - 10 m interval
: With delianator string
 - SIGNAGES :** Fluorescent orange prismatic retro - reflective sheeting
 - Barrier :** Interlock

LEGEND

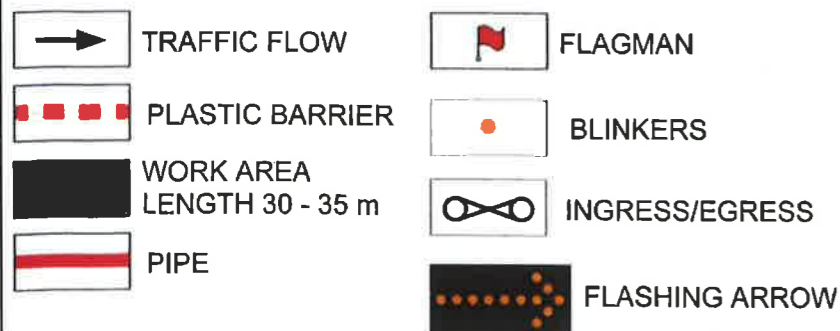

Employer

PENGURUSAN ASET AIR BERHAD
Water Asset Management Company (Wholly owned by Minister of Finance, Incorporated) 24th Floor, Menara Multi Purpose, Capital Square, No. 8, Jalan Menzhi Abdullah, 50100 Kuala Lumpur
Tel: 603-26145555 Fax: 603-26145588
Website: www.paab.my

Consultants:

SMHB Sdn. Bhd.

In association with

renhill consulting sdn bhd

Tenaga sdn bhd

Main Contractor

PEMBINAAAN BUKAS-MERAK SDN. BHD.
No. 2A, Jalan BP 46,
Bandar Bukit Puchong Industrial Park,
47120 Puchong,
Selangor Darul Ehsan
Tel: 603 90566725 Fax: 603 90621997

TMP CONTRACTOR

SETIA TRAFFIK SDN BHD
9-2, JALAN PUSAT PERNIAGAAN 2,
PUSAT PERNIAGAAN SG. JELOK,
43000 KAJANG, SELANGOR DARUL EHSAN.

PROJECT TITLE: **PAKEJ 10**
MEMBEKAL DAN MEMASANG PAIP AIR TERAWAT UTAMA DARI KOLAM AIR IMBANGAN BUKIT ENGGANG KE LEBUHRAYA SG. BESI

REV	DATE	DESCRIPTION
DRAWN BY	SHAHAZRIN	DESIGNED BY: SHAHAZRIN
CHECKED BY	KUMAR	APPROVED BY:
DATE	6/09/2016	SCALE: AS SHOWN

DRAWING TITLE: **TRAFFIC MANAGEMENT PLAN DURING WATER PIPE LAYING AT TAMAN DESA CHERAS - P10 - 6017**