

**Project Title :** Proposed Development of Langat 2 Water Treatment Plant and Water Reticulation System  
in Selangor Darul Ehsan/Wilayah Persekutuan Kuala Lumpur

**Subject :** Traffic Announcements

**Construction Package:** 11



No.	Location	Description	Duration			Activity
			Start Date	End Date	Time	
1	Jalan PBS 14/5	Lane closure for 30m length (CH 1980m to CH 2010m)	30-May 2017	15-Aug 2017	24 hours	Jacking pit for 2.5m dia. pipe

# TRAFFIC MANAGEMENT PLAN DURING WATER PIPE LAYING AT JALAN PBS 14/7- P11 - 6005 - SHEET 2



- REMARKS :**
- BLINKERS :** Straight stretch - 30 m interval  
Taper - 10 m interval  
: With delianator string
  - SIGNAGES :** Fluorescent orange prismatic retro - reflective sheeting
  - Barrier :** Interlock

**LEGEND**

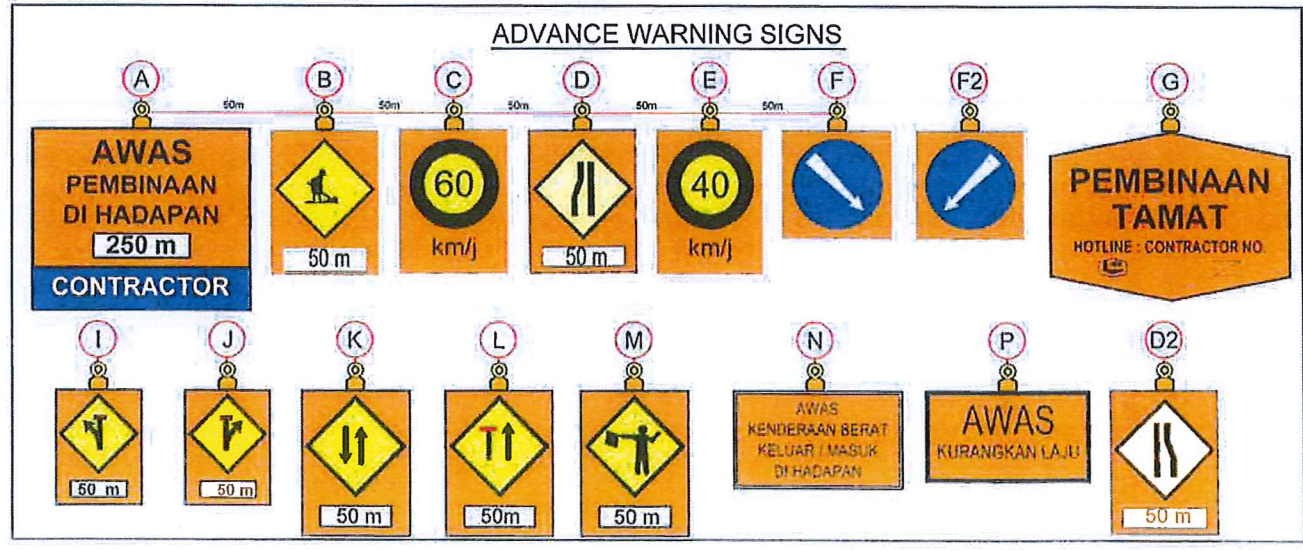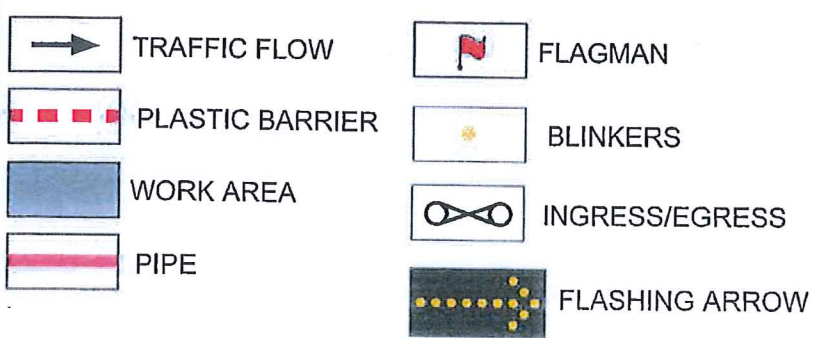

**Employer :**

**PENGURUSAN ASET AIR BERHAD**  
Water Asset Management Company (Wholly owned by Minister of Finance, Incorporated) 24th Floor, Menara Muti Purpose, Capital Square, No. 8, Jalan Munshi AbdulRah, 50100 Kuala Lumpur.  
Tel: 603-26145555 Fax: 603-26145588  
Website: www.paab.my

**Consultants:**

**SMHB Sdn. Bhd.**  
In association with  
**ranhill consulting sdn bhd**  
CONSULTING ENGINEERS  
**KYS Tenaga sdn bhd**  
CONSULTING ENGINEERS JURUTERA PERAMURNG  
(Company No 2139188-7)

**Main Contractor:**

**PEMBINAN KHASAS-MERAK SDN. BHD.**  
No.2A, Jalan BP 4/6,  
Bandar Bukit Puchong Industrial Park,  
47120 Puchong,  
Selangor Darul Ehsan.  
Tel: 603-89682255 Fax: 603-8021997

**TMP CONTRACTOR**

**SETIA TRAFFIK SDN BHD**  
9-2, JALAN PUSAT PERNIAGAAN 2,  
PUSAT PERNIAGAAN SG JELOK,  
43000 KAJANG, SELANGOR DARUL EHSAN.  
TEL : 03-87345372 FAX: 03-87395372

**PROJECT TITLE:**  
PAKEJ 11  
MEMBEKAL DAN MEMASANG PAIP AIR TERAWAT UTAMA DARI LEBUHRAYA SG. BESI KE KOLAM AIR SEDIAADA BUKIT DENGKIL

REV.	DATE	DESCRIPTION
DRAWN BY:	SHAHAZRIN	DESIGNED BY: SHAHAZRIN
CHECKED BY:	KUMAR	APPROVED BY:
DATE	6/09/2016	SCALE: AS SHOWN

**DRAWING TITLE:**  
TRAFFIC MANAGEMENT PLAN DURING WATER PIPE LAYING AT JALAN PBS 14/7- P11 - 6005 - SHEET 2