


PROPOSED DEVELOPMENT OF LANGAT 2 WATER TREATMENT PLANT AND WATER RETICULATION SYSTEM

IN SELANGOR DARUL EHSAN / WILAYAH PERSEKUTUAN KUALA LUMPUR

Pakej 9 – Membina dan Menyiapkan Kolam Air AU3 Berkapasiti 28 Juta Liter

TRAFFIC MANAGEMENT PLAN

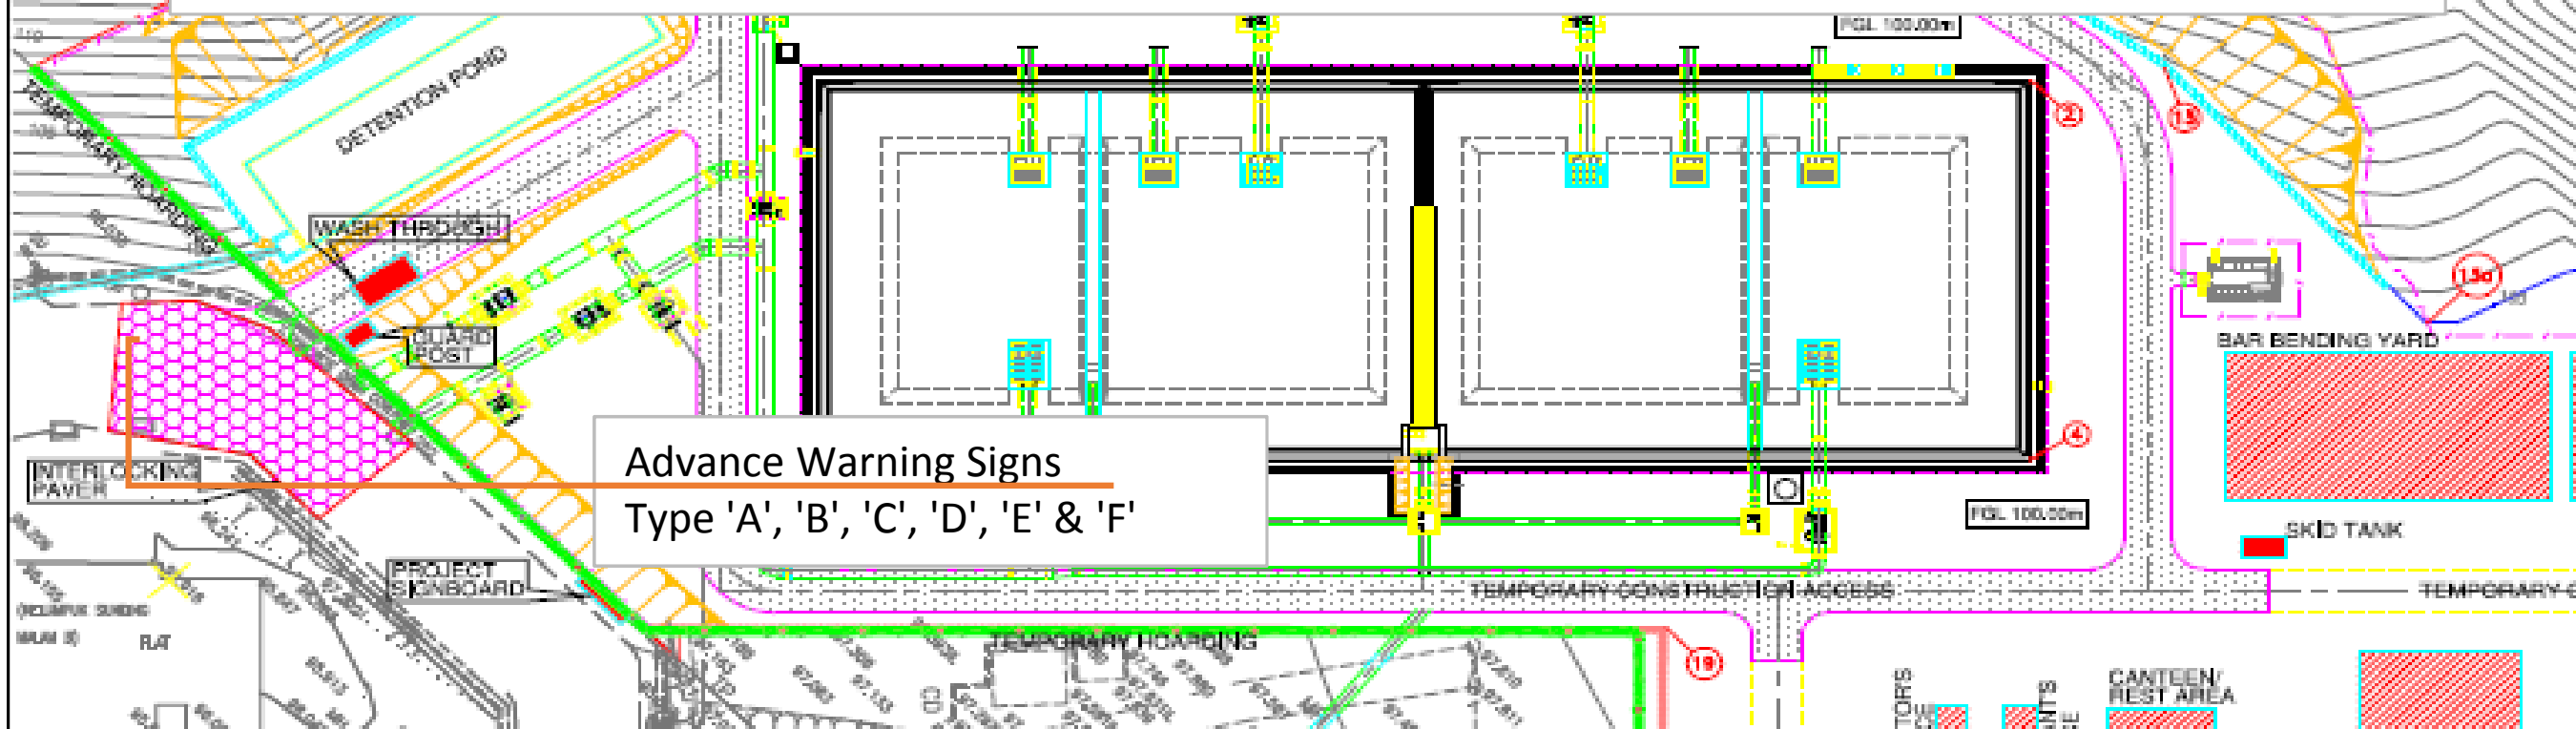

Advance Warning Signs
Type 'A', 'B', 'C', 'D', 'E' & 'F'

POINT	E	N
1	5303.787	1278.759
2	5380.767	1360.111
3	5332.114	1251.954
4	5409.095	1333.305
5	5275.633	1234.311
6	5280.548	1273.303
7	5284.070	1232.460
8	5290.985	1271.452
9	5280.111	1329.607
10	5288.591	1231.850
11	5276.824	1276.948
12	5354.404	1363.531
13	5388.338	1370.413
13a	5424.042	1389.474

