


# TRAFFIC MANAGEMENT PLAN DURING WATER PIPE LAYING AT TAMAN DESA CHERAS - P12 - SHEET 1

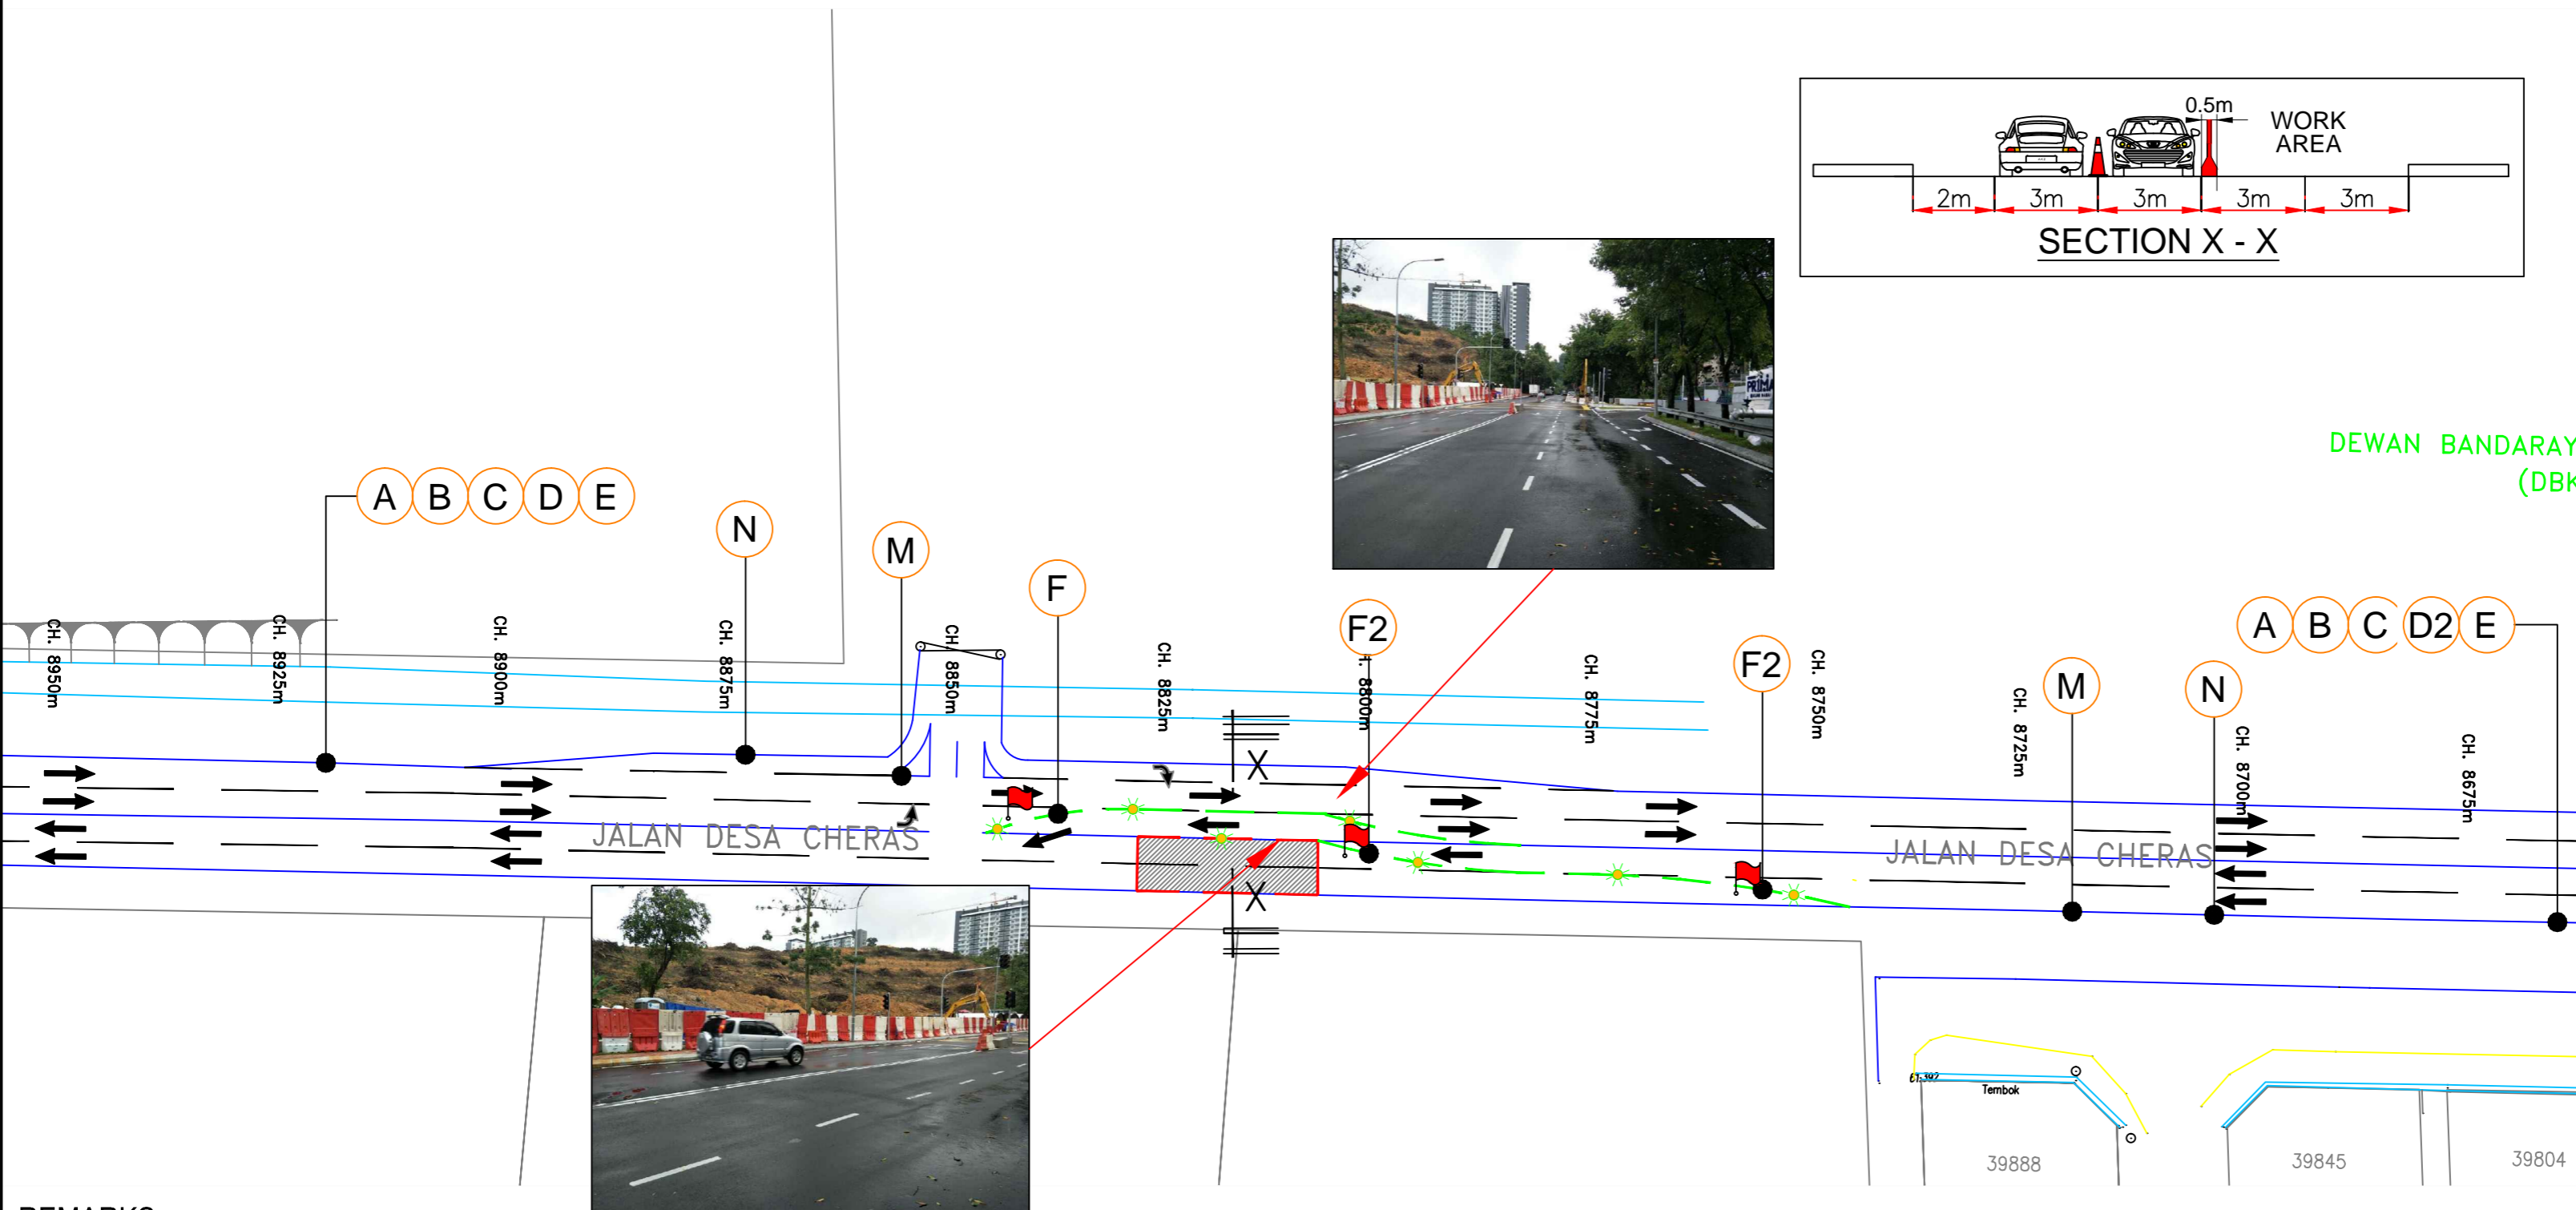

Employer :  
  
**PENGURUSAN ASET AIR BERHAD**  
 Water Asset Management Company (Wholly owned by Minister of finance, Incorporated) 24th Floor, Menara Multi Purpose, Capital Square, No. 8, Jalan Munshi Abdullah, 50100 Kuala Lumpur.  
 Tel: 603-26145555 Fax: 603-26145588  
 Website: www.paab.my

Consultants:  
  
**SMHB Sdn. Bhd.** 63281-X  
 Jurutera Perunding-Consulting Engineers  
 in association with  
**ranhill consulting sdn bhd**  
 CONSULTING ENGINEERS (394869-A)

  
**KTA Tenaga sdn bhd**  
 CONSULTING ENGINEERS JURUTERA PERUNDING  
 (Company No.2139199-V)

Main Contractor:  
  
**PEMBINAAN IKHAS-MERAK SDN. BHD.**  
 No.2A, Jalan BP 4/6,  
 Bandar Bukit Puchong Industrial Park,  
 47120 Puchong,  
 Selangor Darul Ehsan.  
 Tel: 603-80686255 Fax: 603-80621997

TMP CONTRACTOR :  
  
**SETIA TRAFFIK SDN BHD**  
 9-2, JALAN PUSAT PERNIAGAAN 2,  
 PUSAT PERNIAGAAN SG. JELOK,  
 43000 KAJANG, SELANGOR DARUL EHSAN.

PROJECT TITLE : PAKEJ 12  
 MEMBEKAL DAN MEMASANG PAIP AIR TERAWAT UTAMA DARI KOLAM AIR IMBANGAN BUKIT ENGGANG KE LEBUHRAYA SG. BESI

REV.	DATE	DESCRIPTION
DRAWN BY :	SHAHAZRIN	DESIGNED BY : SHAHAZRIN
CHECKED BY :	KUMAR	APPROVED BY : -
DATE :	24/05/2017	SCALE : AS SHOWN

DRAWING TITLE :  
**TRAFFIC MANAGEMENT PLAN DURING WATER PIPE LAYING AT TAMAN DESA CHERAS - P12 - SHEET 1**

DRAWING NO. : PAAB/B-001-12/909R/PP/C/MHD/TMP/A1  
 REV. NO. : 00

- REMARKS :
- BLINKERS : Straight stretch - 30 m interval  
 Taper - 10 m interval  
 : With delianator string
  - SIGNAGES : Fluorescent orange prismatic retro - reflective sheeting
  - Barrier : Interlock

