

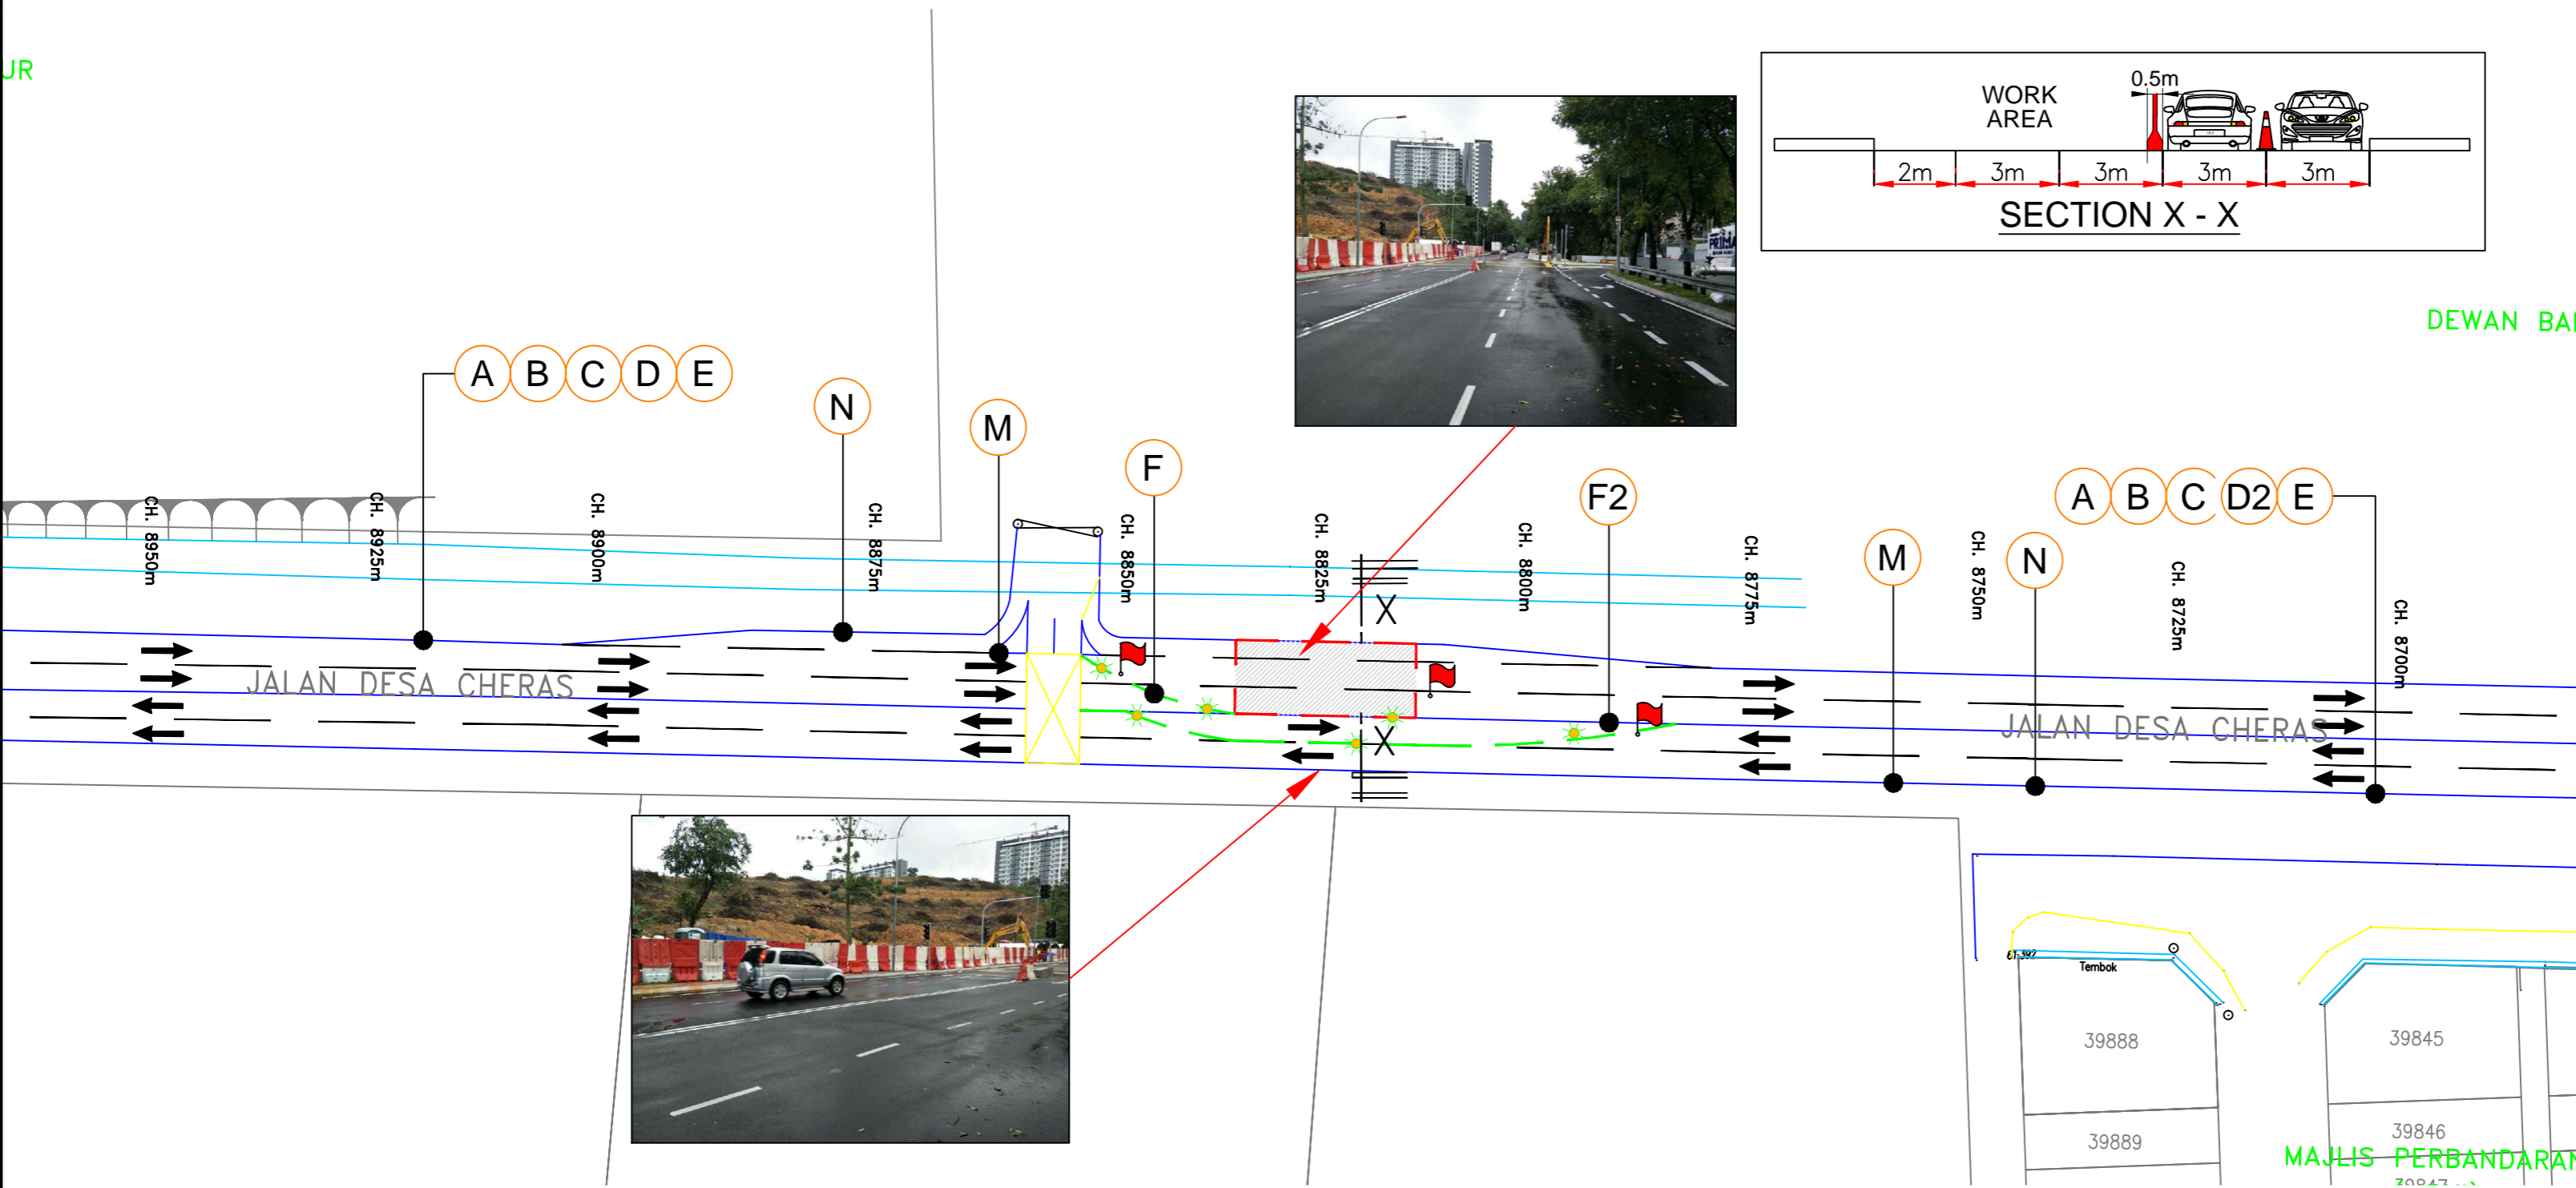


# TRAFFIC MANAGEMENT PLAN DURING WATER PIPE LAYING AT TAMAN DESA CHERAS - P12 - SHEET 2

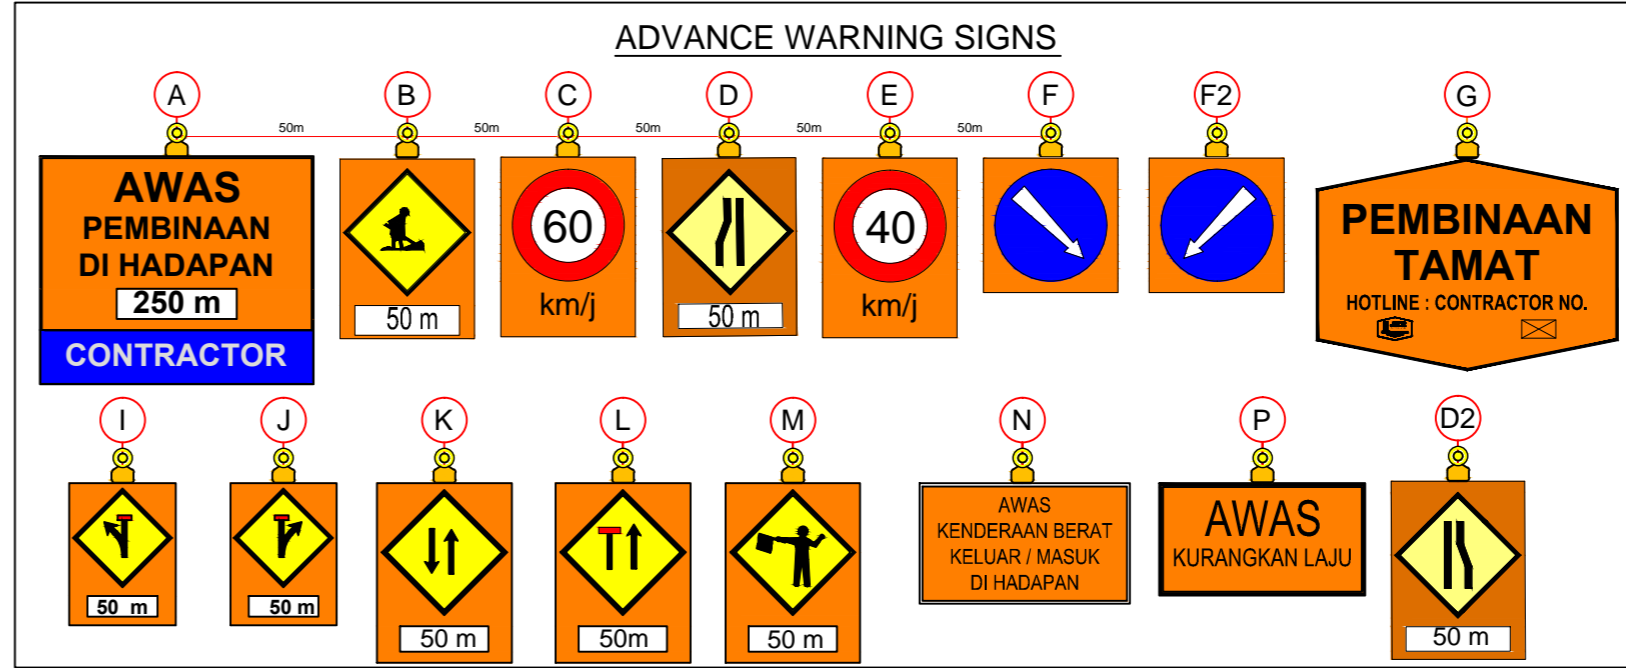

- REMARKS :**
- BLINKERS :** Straight stretch - 30 m interval  
Taper - 10 m interval  
: With delianator string
  - SIGNAGES :** Fluorescent orange prismatic retro - reflective sheeting
  - Barrier :** Interlock

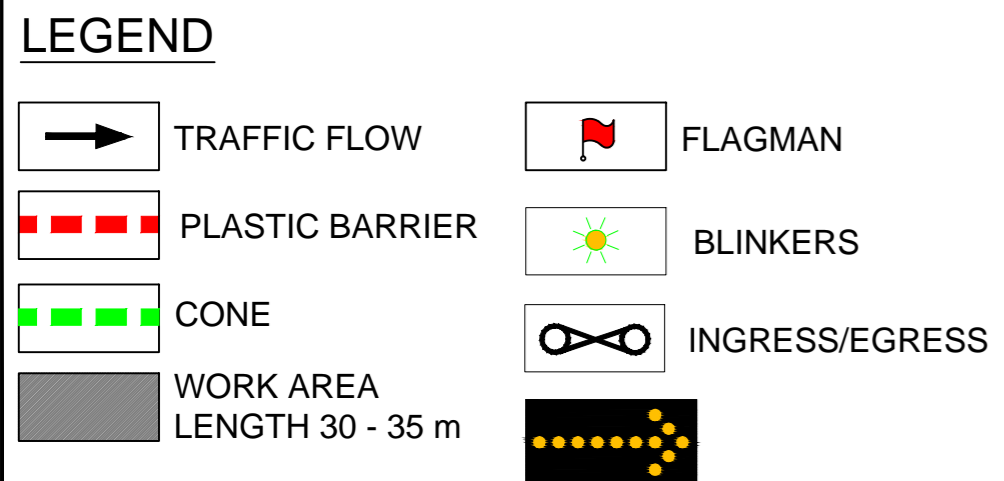

Employer :

**PENGURUSAN ASET AIR BERHAD**  
Water Asset Management Company (Wholly owned by Minister of finance, Incorporated) 24th Floor, Menara Multi Purpose, Capital Square, No. 8, Jalan Munshi Abdullah, 50100 Kuala Lumpur.  
Tel: 603-26145555 Fax: 603-26145588  
Website: www.paab.my

Consultants:

**SMHB Sdn. Bhd.** 63281-X  
Jurutera Perunding-Consulting Engineers  
in association with  
**ranhill consulting sdn bhd**  
CONSULTING ENGINEERS (394869-A)  
**KTA Tenaga sdn bhd**  
CONSULTING ENGINEERS JURUTERA PERUNDING  
(Company No.2139199-V)

Main Contractor:

**PEMBINAAN IKHAS-MERAK SDN. BHD.**  
No.2A, Jalan BP 4/6,  
Bandar Bukit Puchong Industrial Park,  
47120 Puchong,  
Selangor Darul Ehsan.  
Tel: 603-80686255 Fax: 603-80621997

TMP CONTRACTOR :

**SETIA TRAFFIK SDN BHD**  
9-2, JALAN PUSAT PERNIAGAAN 2,  
PUSAT PERNIAGAAN SG.JELOK,  
43000 KAJANG, SELANGOR DARUL EHSAN.

PROJECT TITLE: PAKEJ 12  
MEMBEKAL DAN MEMASANG PAIP AIR TERAWAT UTAMA DARI KOLAM AIR IMBANGAN BUKIT ENGGANG KE LEBUHRAYA SG. BESI

REV.	DATE	DESCRIPTION
DRAWN BY:	SHAHAZRIN	DESIGNED BY: SHAHAZRIN
CHECKED BY:	KUMAR	APPROVED BY: -
DATE:	24/05/2017	SCALE: AS SHOWN

DRAWING TITLE:  
**TRAFFIC MANAGEMENT PLAN DURING WATER PIPE LAYING AT TAMAN DESA CHERAS - P12 - SHEET 2**