




# TRAFFIC MANAGEMENT PLAN DURING LAYING OF PIPELINE ROUTE FROM BUKIT ENGGANG RESERVOIR TO EXISTING LANGKAT RESERVOIR AT CH 2050m TO CH 2216m

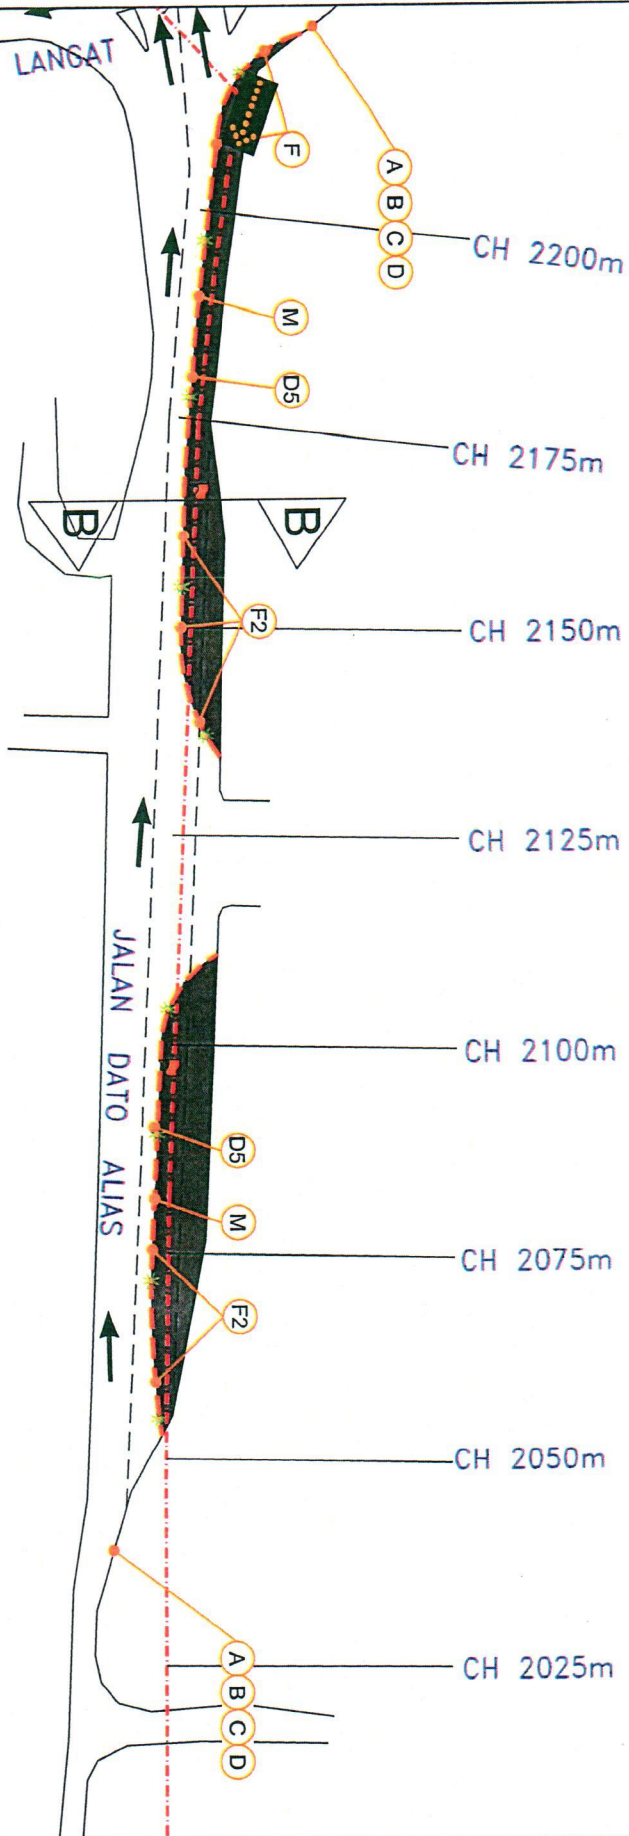

- REMARKS:**
1. CONES : STRAIGHT STRECH - 10m INTERVAL  
TAPER - 5m INTERVAL
  2. BLINKERS : STRAIGHT STRECH - 30m INTERVAL  
TAPER - 5m INTERVAL
  3. FLAGMAN DURING CONSTRUCTION HOURS ONLY
  4. ALL ROAD DIMENSION SHOWN ARE OF TYPICAL WIDTH
  5. HOARDINGS NOT REQUIRED FOR - SHORT TERM WORKS (NOT EXCEEDING 7 DAYS)  
- AREAS WITHOUT EXCAVATION
  6. FLASHING ARROW AT NIGHT TIME ONLY

**LEGEND**

	SAFETY CONES		BLINKERS
	PLASTIC BARRIER INTERLOCKED		FLAGMAN
	WORK AREA		FLASHING ARROW (NIGHT WORK)
	TRAFFIC FLOW		

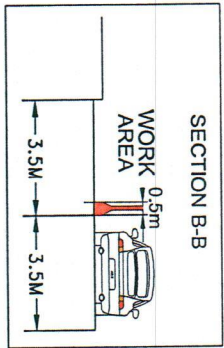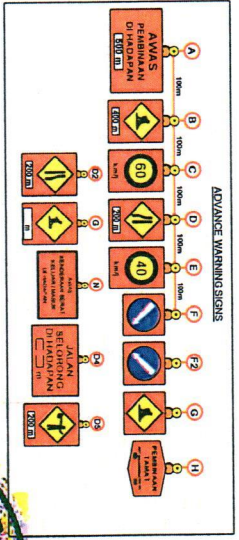

**CLIENT:**

Pengurusan Asef Air Berhad  
 3, Jalan Bukit Abdullah, Sunway, Capital Square,  
 50100 Kuala Lumpur  
 Tel: 603 2645555 Fax: 603 2645588

**CONTRACTOR:**

**SMHB Sdn. Bhd.**  
 Specialist in Water Supply Engineering  
 In Association With  
**rahill consulting sdn bhd**  
 Consulting Engineer

**PROJECT DESIGN OFFICE**




**CONTRACTOR:**

**JAKS Sdn. Bhd.**  



**PROJECT TITLE:**

TRAFFIC MANAGEMENT DURING PIPE LAYING AT CH 2050m TO CH 2216m  
 (2000 ILM PIPELINE)

